








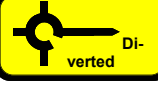





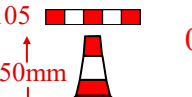
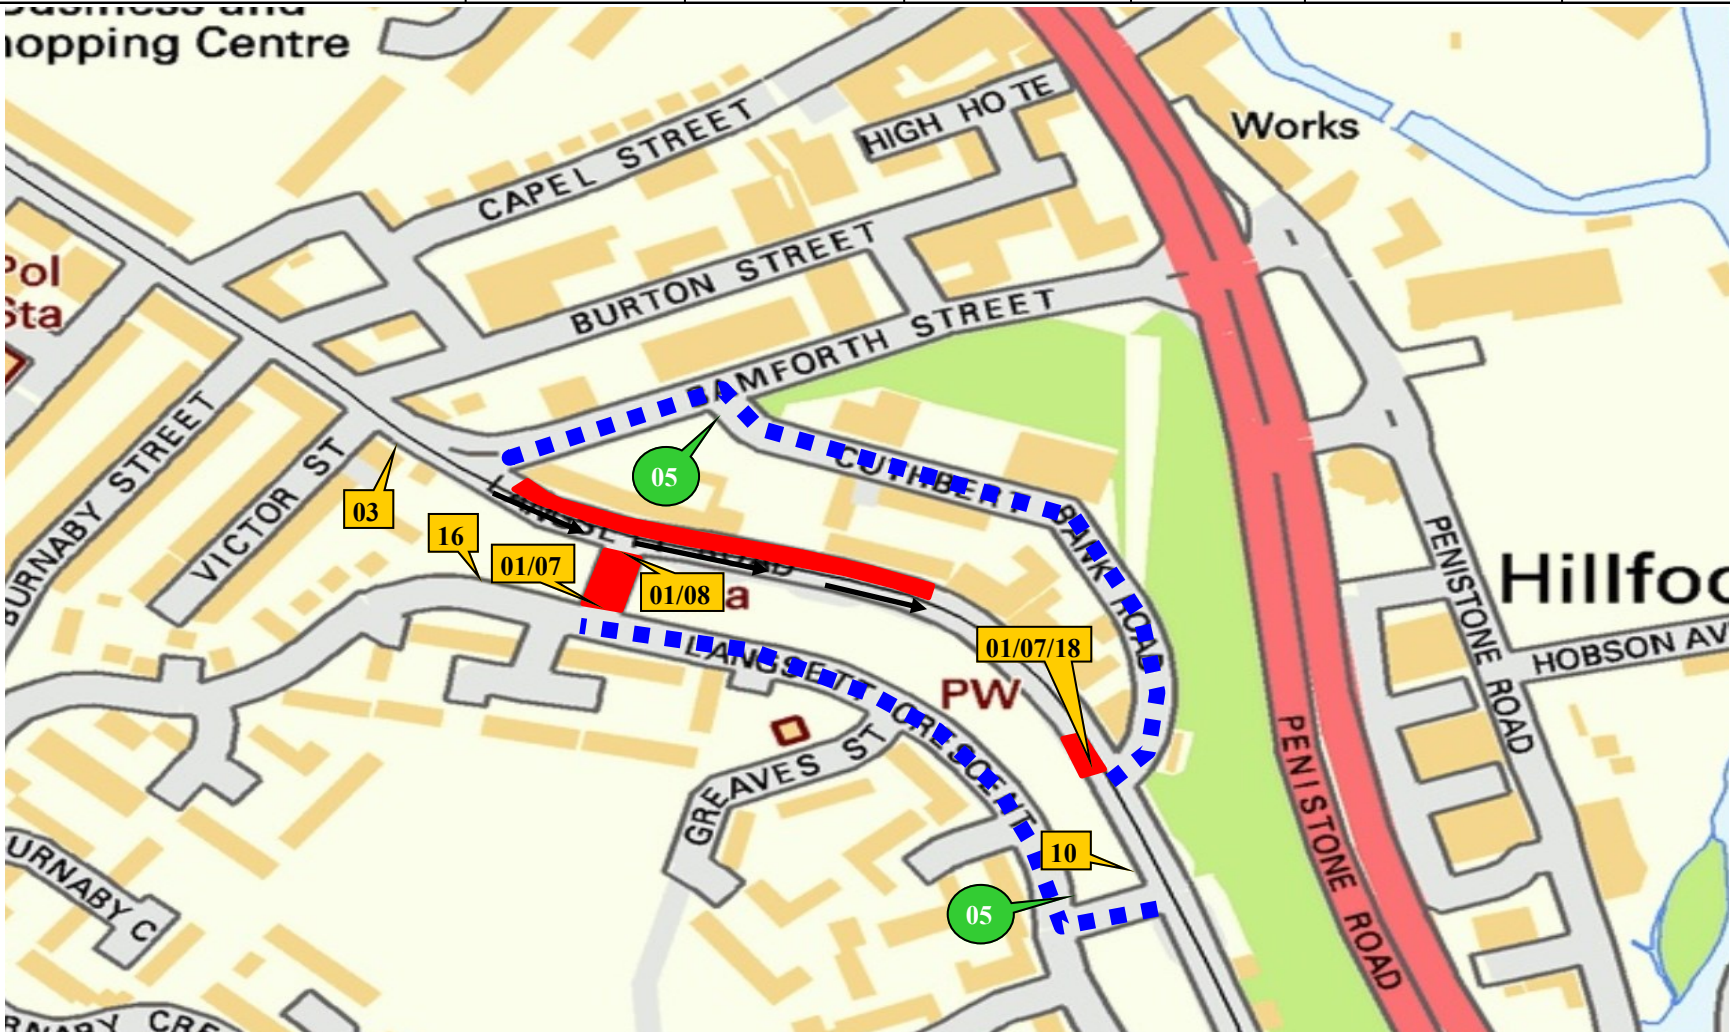


KEY  02  03  04  05  06  07  08  09  10  11  12  13  14  15	KEY  01 
--	--







	16
	
	17
	
	18

ALUX PLANT
 TRAFFIC CONTROL & MANAGEMENT
 A-Plant Lux Traffic Control & Management
 Kemble Airfield Enterprise Park
 Cirencester Road
 Kemble
 GL7 8BQ
 Telephone: 0870 050 0792
 Fax: 0845 0047105

CROWN COPYRIGHT DATA REPRODUCED BY PERMISSION OF THE CONTROLLER OF HMSO

CLIENT DETAILS VOLKER RAIL	REP/DEPOT SC/251	DRAWN BY DC	ADDRESS Langsetts Road Sheffield		
AMMEND NO 00	SHEET NO. 1 OF 1	DATE 03/12/18			
SUITABLE TIME TO UNDERTAKE THE WORKS					
OFFPEAK 0930-1530	NIGHT 2100-0600	WEEKEND	WEEKDAY 0800-1700	24 HOUR WORKS	
✓ X	✓ X	✓ X	✓ X	✓ X	BUS ROUTE AFFECTED ✓ X

KEY

	ROAD CLOSURE		ANTI-CLOCKWISE DIVERSION
	DIVERSION ROUTE		ROAD CLOSURE SIGN

ROAD CLOSURE LENGTH APPROX 60M
ROAD CLOSURE WIDTH APPROX 3.5M

HIRE ADVICE Site 112 phase 1