








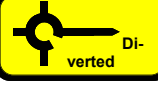





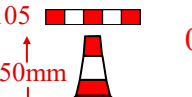

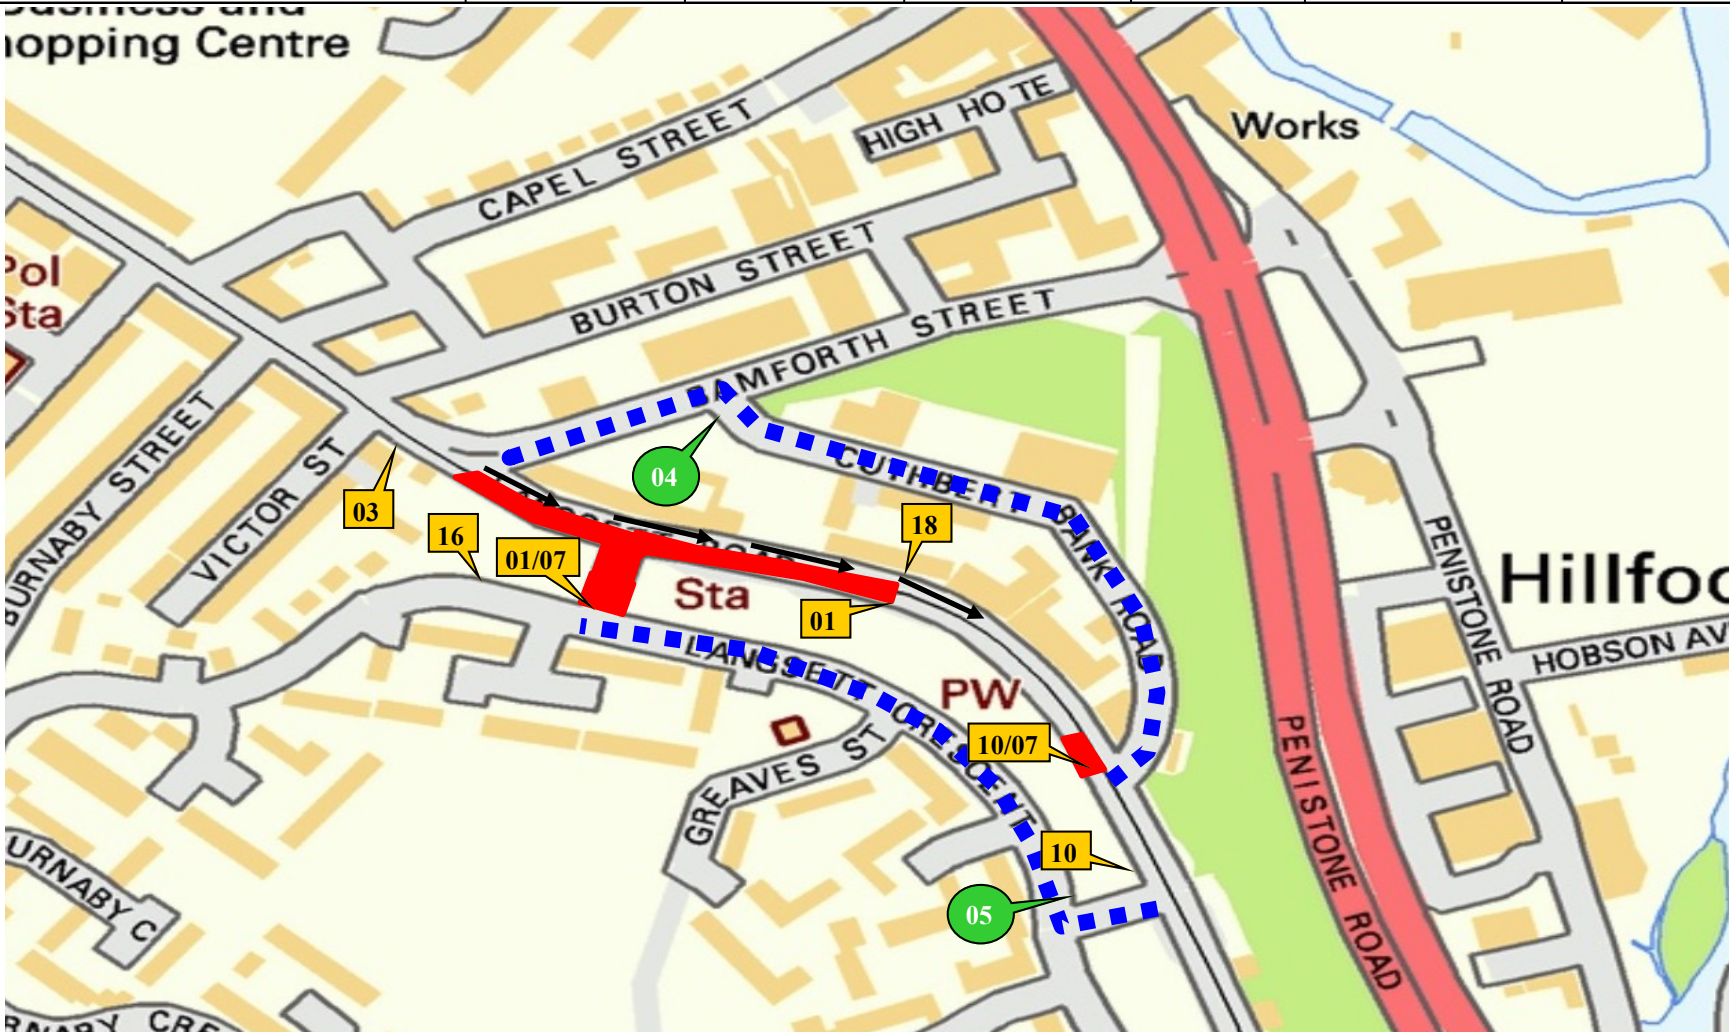


KEY  02  03  04  05  06  07  08  09  10  11  12  13  14  15	 01  01  01
--	---


 16
 16
 17
 17
 18
 18







ALUX PLANT
TRAFFIC CONTROL & MANAGEMENT

A-Plant Lux Traffic Control & Management
Kemble Airfield Enterprise Park
Cirencester Road
Kemble
GL7 8BQ
Telephone: 0870 050 0792
Fax: 0845 0047105

CROWN COPYRIGHT DATA REPRODUCED BY PERMISSION OF THE CONTROLLER OF HMSO

CLIENT DETAILS VOLKER RAIL	REP/DEPOT SC/251	DRAWN BY DC	ADDRESS Hillsborough Barracks Langseth Road Sheffield		
AMMEND NO 00	SHEET NO. 1 OF 1	DATE 20/11/18			
SUITABLE TIME TO UNDERTAKE THE WORKS					
OFFPEAK 0930-1530	NIGHT 2100-0600	WEEKEND	WEEKDAY 0800-1700	24 HOUR WORKS	
✓ X	✓ X	✓ X	✓ X	✓ X	BUS ROUTE AFFECTED ✓ X

KEY

-  ROAD CLOSURE
-  DIVERSION ROUTE
-  ANTI-CLOCKWISE DIVERSION
-  ROAD CLOSURE SIGN

ROAD CLOSURE LENGTH APPROX	60M
ROAD CLOSURE WIDTH APPROX	3.5M

HIRE ADVICE Site 113 Phase 1