


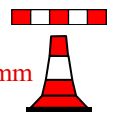








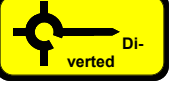








<div>KEY</div> <div>  <div>P7105</div> <div>750mm</div> </div> <div>01</div> <div>  <div>ROAD CLOSED</div> </div> <div>  <div>ADVANCED WARNING ACCESS TO ROAD AHEAD CLOSED ON — TO — FOR — DAYS FROM — TO —</div> </div>	<div>  <div>Road Ahead Closed Access Only No Through Route</div> </div> <div>02</div> <div>  <div>Diversion ENDS</div> </div> <div>03</div>	<div>  <div>Diverted traffic</div> </div> <div>04</div> <div>  <div>Diverted traffic</div> </div> <div>05</div>	<div>  <div>Diverted traffic</div> </div> <div>06</div> <div>  <div>Diverted traffic</div> </div> <div>07</div>	<div>  <div>Diversion</div> </div> <div>08</div> <div>  <div>Diversion</div> </div> <div>09</div>	<div>  <div>ROAD AHEAD CLOSED</div> </div> <div>10</div> <div>  <div>Di- verted</div> </div> <div>11</div>	<div>  <div>Diverted traffic</div> </div> <div>12</div> <div>  <div>Diverted traffic</div> </div> <div>13</div>	<div>  <div>Diverted traffic</div> </div> <div>14</div>	<div>  <div>ACCESS TO FRONTAGES ONLY</div> </div> <div>15</div>
---	--	--	--	--	---	--	---	---



16

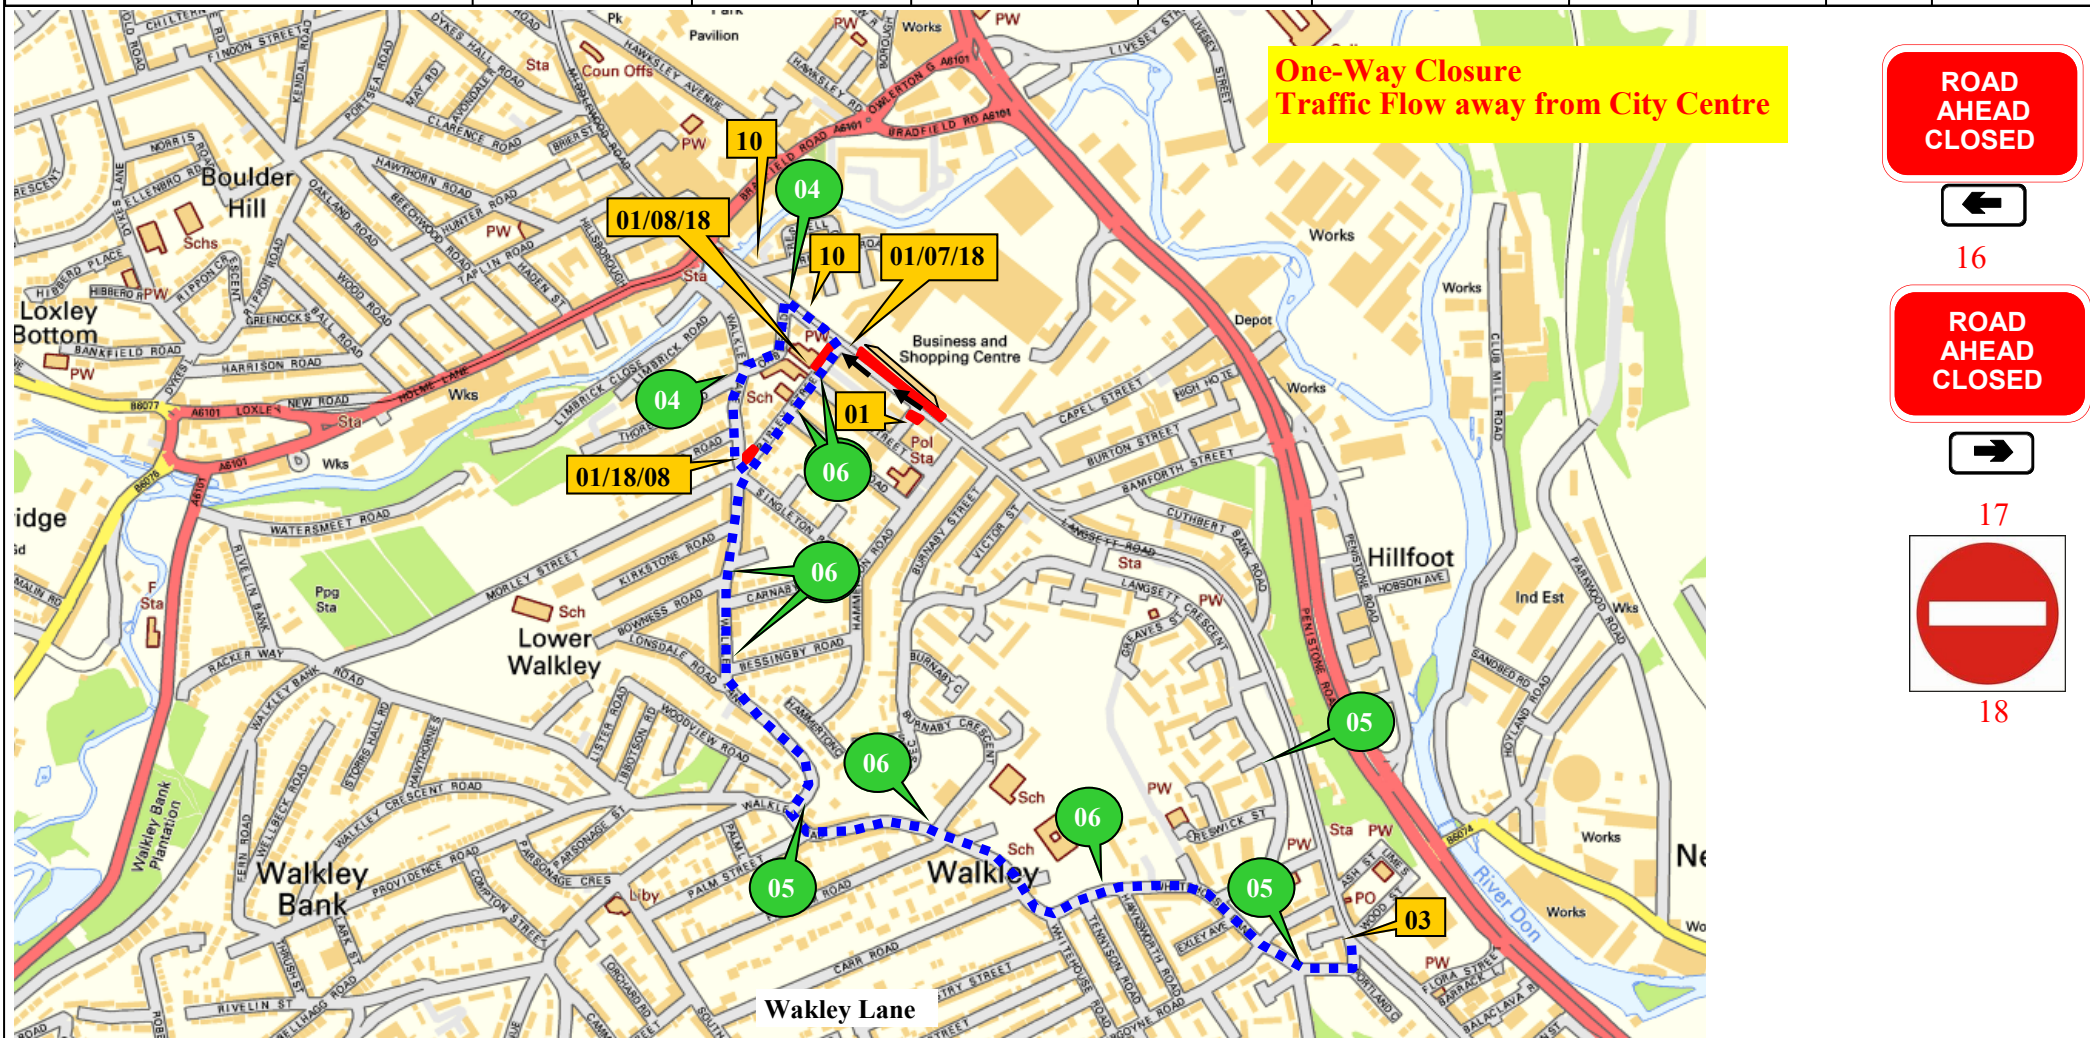

17

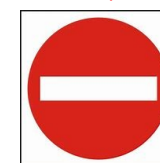

18

<div><div><div><div>A</div><div>PLANT</div></div><div>TRAFFIC CONTROL & MANAGEMENT</div></div><div>A-Plant Lux Traffic Control & Management Kemble Airfield Enterprise Park Cirencester Road Kemble GL7 6BQ Telephone: 0870 050 0792 Fax: 0845 0047105</div></div>	CROWN COPYRIGHT DATA REPRODUCED BY PERMISSION OF THE CONTROLLER OF HMSO					<div>KEY</div> <div><div><div></div></div> ROAD CLOSURE</div> <div><div><div></div><div></div><div></div></div> DIVERSION ROUTE</div> <div><div><div></div></div> ANTI-CLOCKWISE DIVERSION</div> <div><div><div></div></div> ROAD CLOSURE SIGN</div>	
	CLIENT DETAILS VOLKER RAIL		REP/DEPOT SC/251	DRAWN BY DC	ADDRESS Hillsborough Barracks Langsett Road Sheffield		
	AMMEND NO 00		SHEET NO. 1 OF 1	DATE 20/11/18			
	SUITABLE TIME TO UNDERTAKE THE WORKS						
	OFFPEAK 0930-1530	NIGHT 2100-0600	WEEKEND	WEEKDAY 0800-1700	24 HOUR WORKS	BUS ROUTE AFFECTED <div><div></div><div>X</div></div>	
	<div><div></div><div>X</div></div>	<div><div></div><div>X</div></div>	<div><div></div><div>X</div></div>	<div><div></div><div>X</div></div>	<div><div></div><div>X</div></div>		
	ROAD CLOSURE LENGTH APPROX 60M						
ROAD CLOSURE WIDTH APPROX 3.5M							
HIRE ADVICE Site 114 Diversion Route							